


**NOTE**  
 WHILE EVERY ATTEMPT HAS BEEN MADE TO AVOID MISTAKES IN THE PREPARATION AND DESIGN OF THESE PLANS, PLAN AHEAD, INC. CAN NOT GUARANTEE AGAINST HUMAN ERROR. THE CONTRACTOR OR OTHER PERSONS CHECKING ALL LOCAL CODES, DIMENSIONS AND DETAILS SHALL BE RESPONSIBLE FOR ANY ERRORS, OMISSIONS, OR DEFICIENCIES IN THE DESIGN OR BLUEPRINTS. PLAN AHEAD, INC. ASSUMES NO RESPONSIBILITY FOR ANY DAMAGES, INCLUDING STRUCTURAL FAILURES, DUE TO ANY ERRORS, OMISSIONS, OR DEFICIENCIES IN THE DESIGN OR BLUEPRINTS.

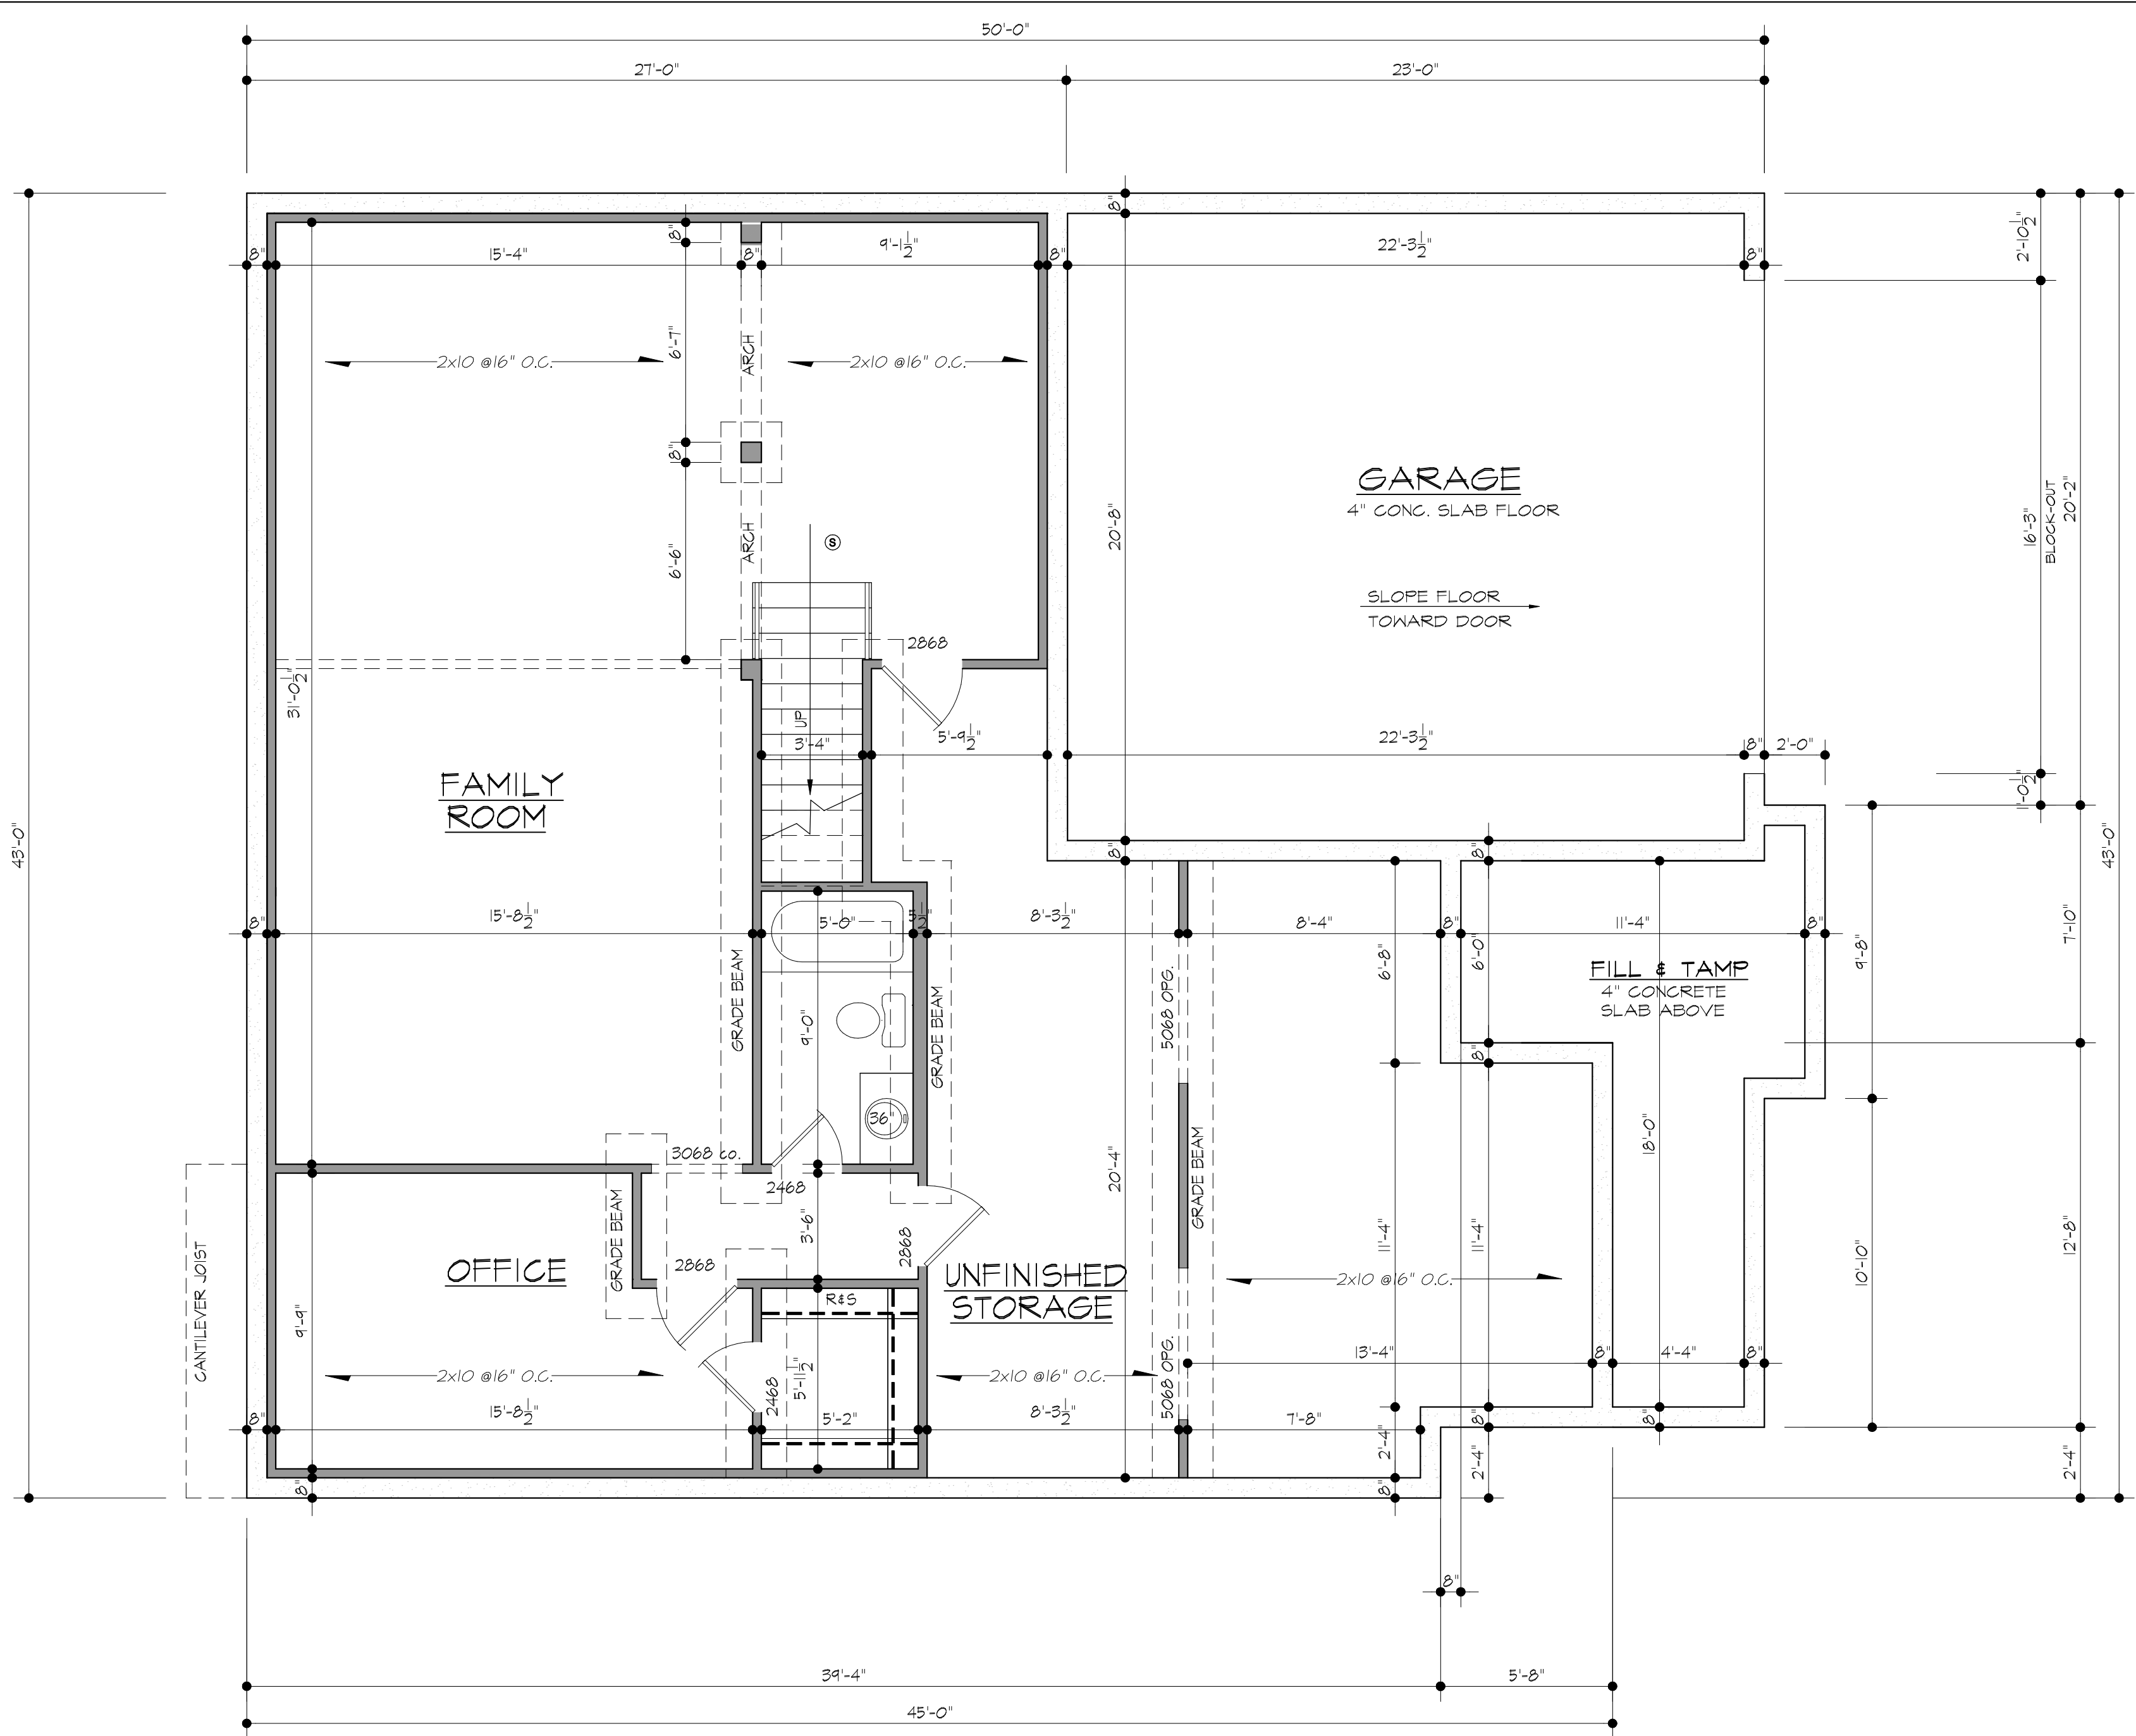

# FOUNDATION PLAN

SCALE: 1022 SQ. FT. +/- 1/4" = 1'-0"

REVISIONS	
DATE:	REV. NO.

RESIDENCE FOR:


# Millenium Builders

THE CHANCELLOR with PORCH

CUSTOM & STOCK HOUSE PLANS BY:

## PLAN AHEAD INC.

1008 TENTH STREET  
 JEFFERSONVILLE, INDIANA 47130  
 PHONE (502) 817-7526  
 VISIT US AT WWW.PLANAHEAD.ORG

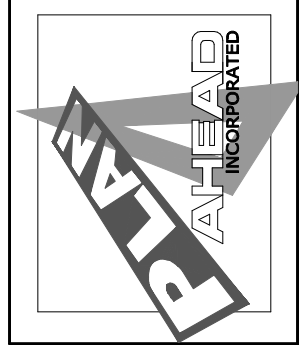

FILE: PA01891  
 DATE: 2/23/16  
 DRAWN BY: A.WILLIAMS

# A-4