


NOTE
 WHILE EVERY ATTEMPT HAS BEEN MADE TO AVOID MISTAKES IN THE PREPARATION AND DESIGN OF THESE PLANS, PLAN AHEAD, INC. CAN NOT GUARANTEE AGAINST HUMAN ERROR. THE CONTRACTOR ON THE JOB MUST CHECK ALL LOCAL CODES, DIMENSIONS AND DETAILS PRIOR TO CONSTRUCTION. PLAN AHEAD, INC. ASSUMES NO RESPONSIBILITY FOR ANY DAMAGES, INCLUDING STRUCTURAL FAILURES, DUE TO ANY ERRORS, OMISSIONS, OR DEFICIENCIES IN THE DESIGN OR BLUEPRINTS.

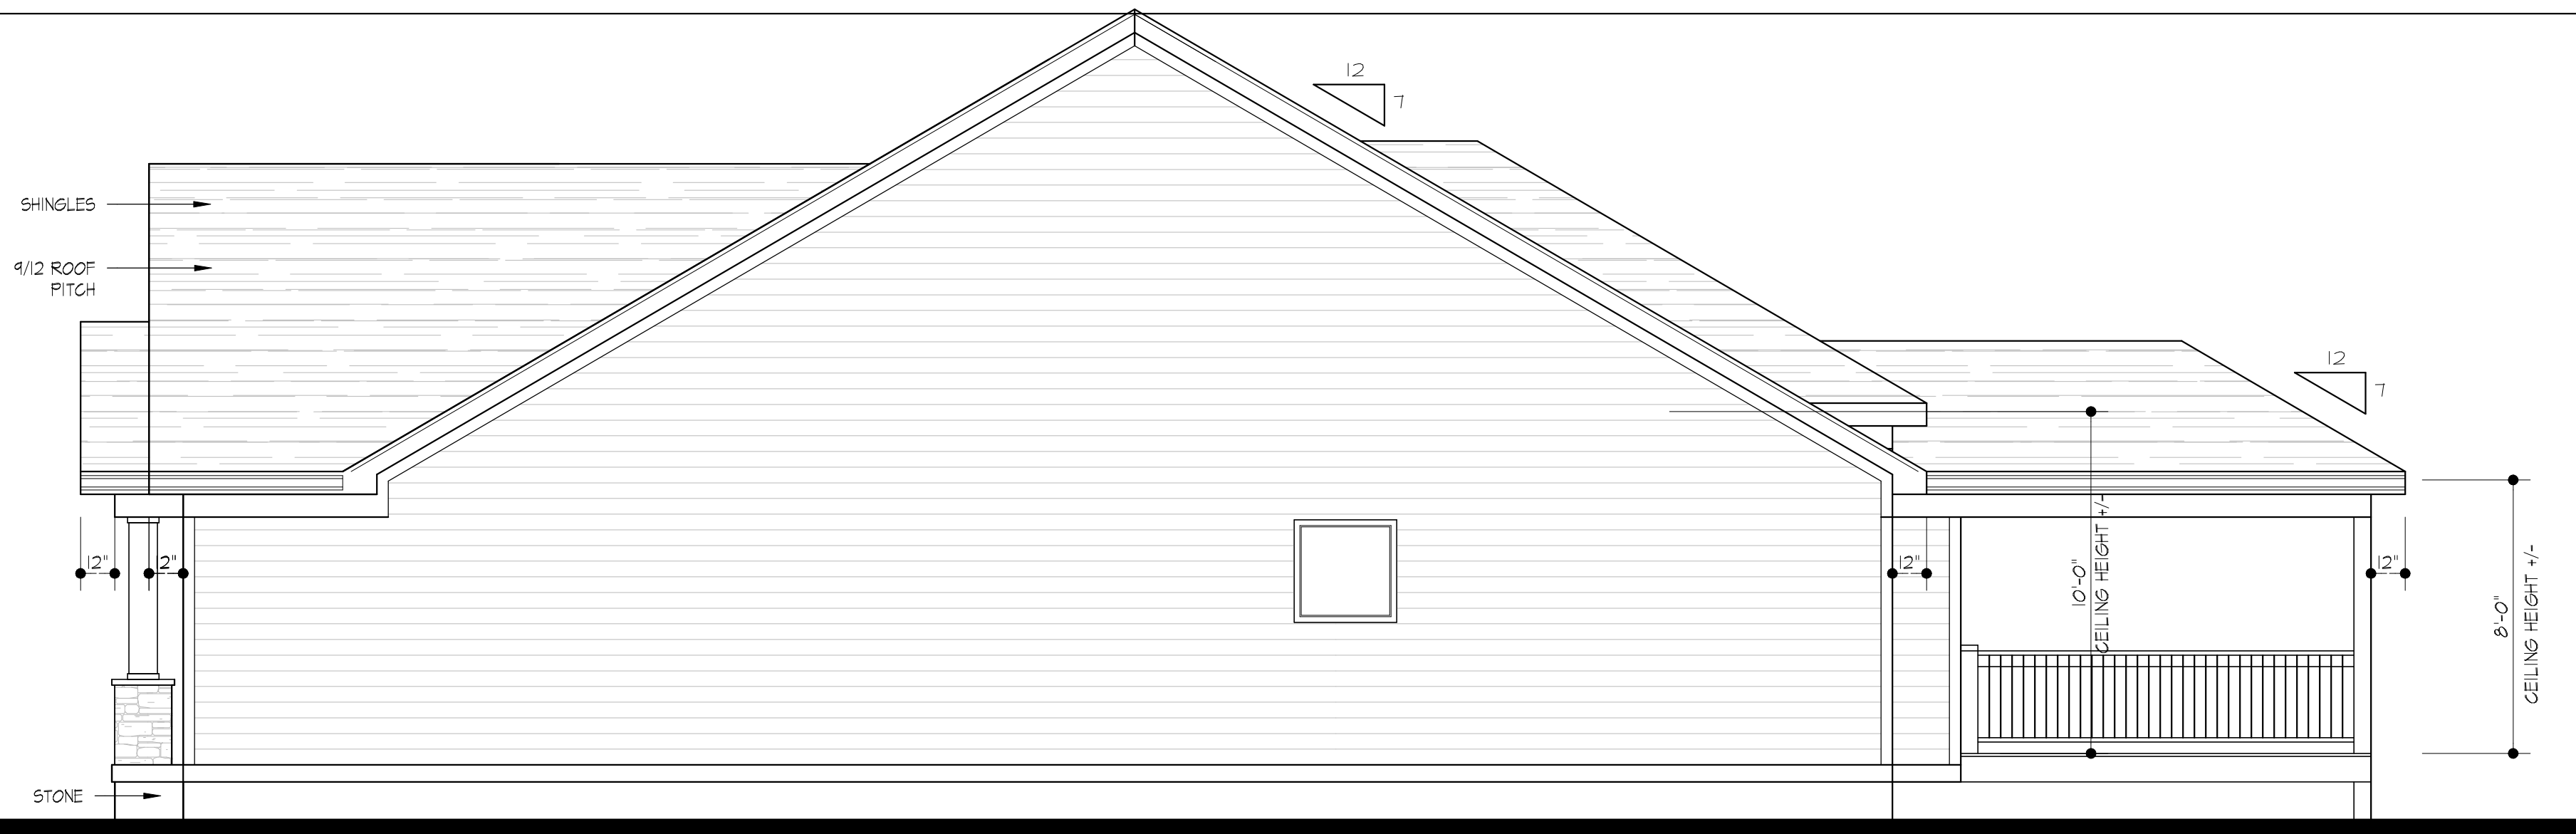

RIGHT SIDE

SCALE: 1/4" = 1'-0"



LEFT SIDE

SCALE: 1/4" = 1'-0"


REVISIONS

DATE: REV. NO.

RESIDENCE FOR:

Millenium Builders
 THE CHANCELLOR with PORCH

CUSTOM & STOCK HOUSE PLANS BY
PLAN AHEAD INC.
 11008 TENTH STREET
 JEFFERSONVILLE, INDIANA 47130
 PHONE (502) 817-7526
 VISIT US AT WWW.PLANAHEAD.ORG

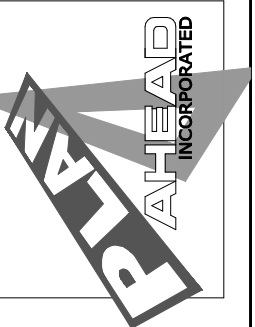

FILE: PA01890
 DATE: 2/20/16
 DRAWN BY: A.WILLIAMS

A-3